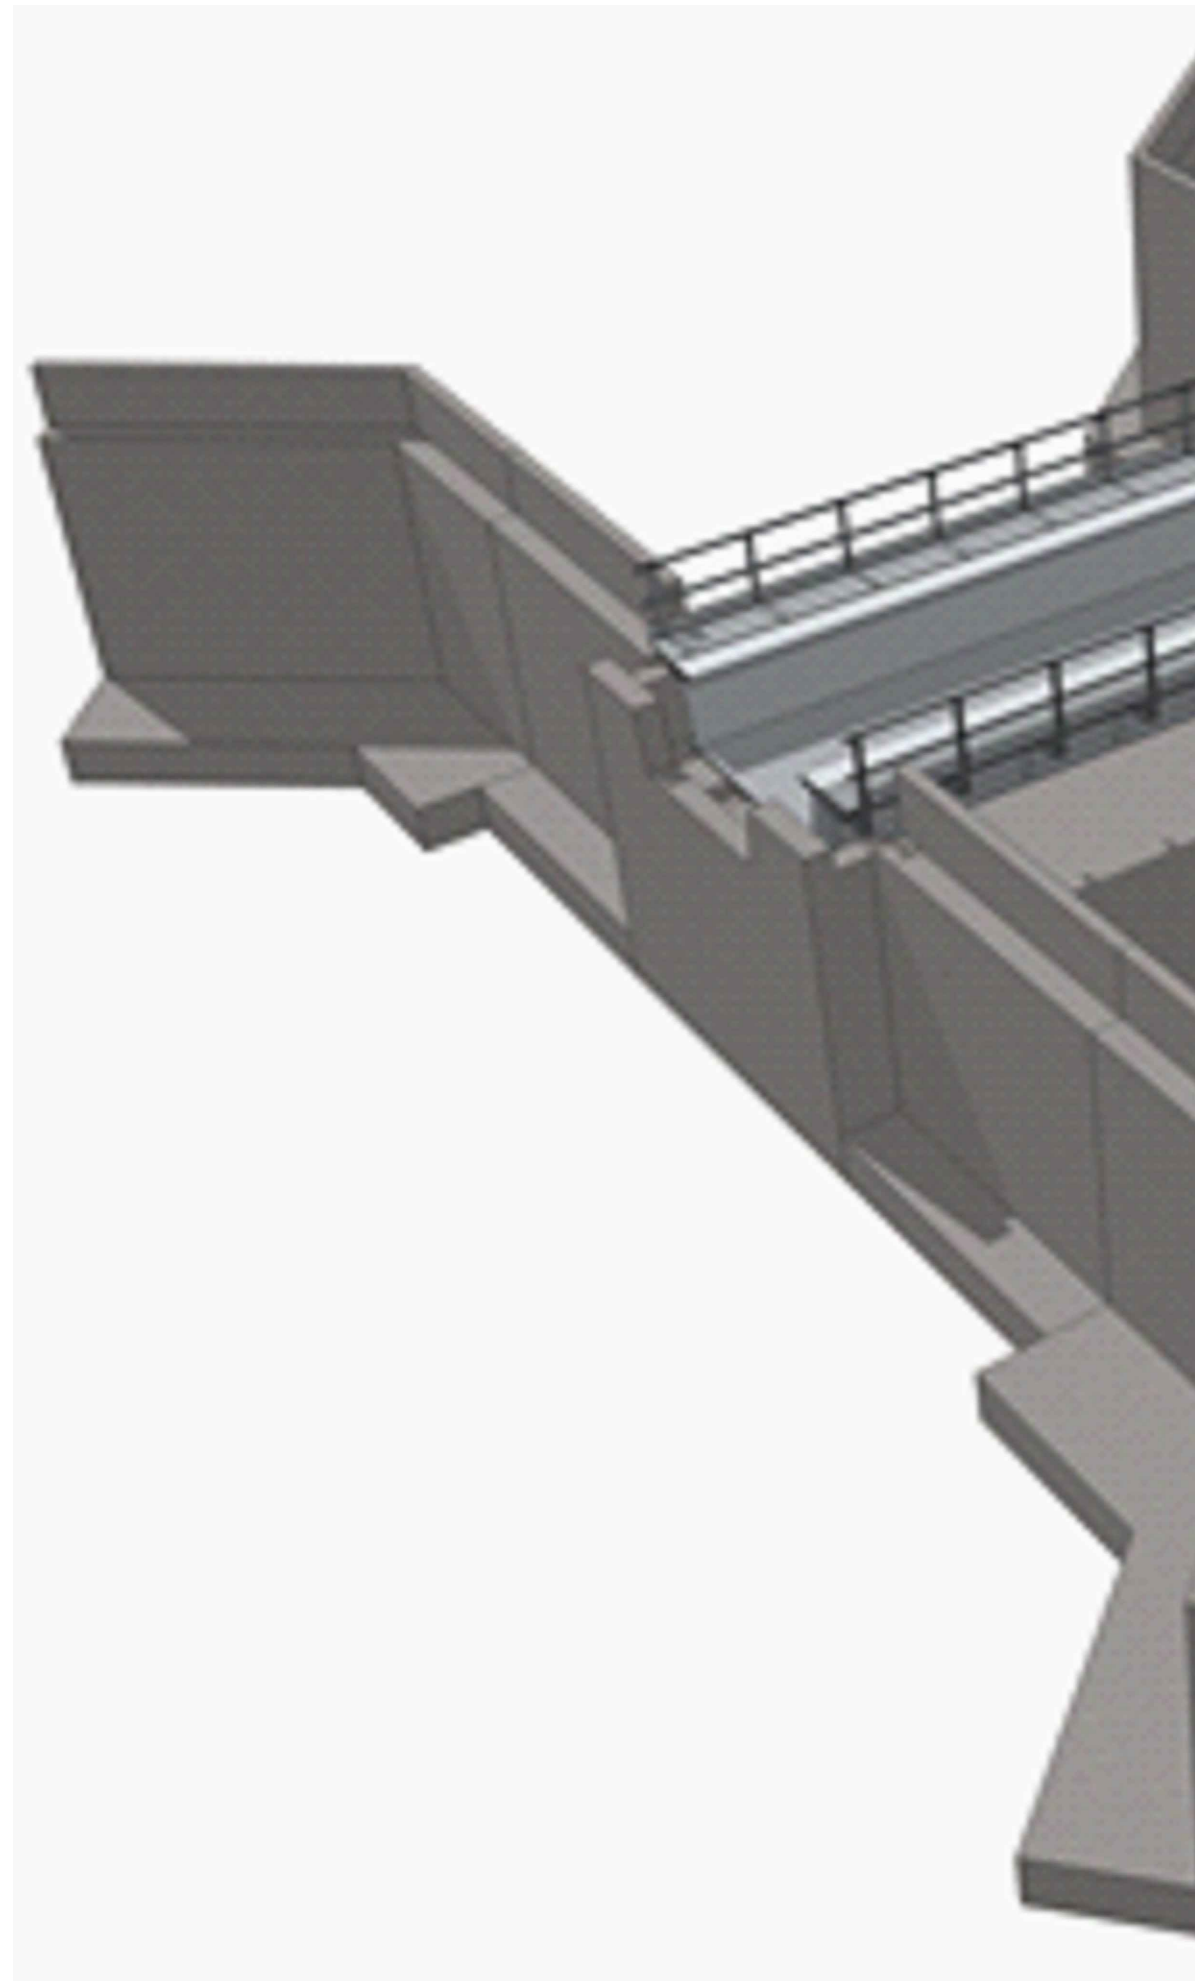
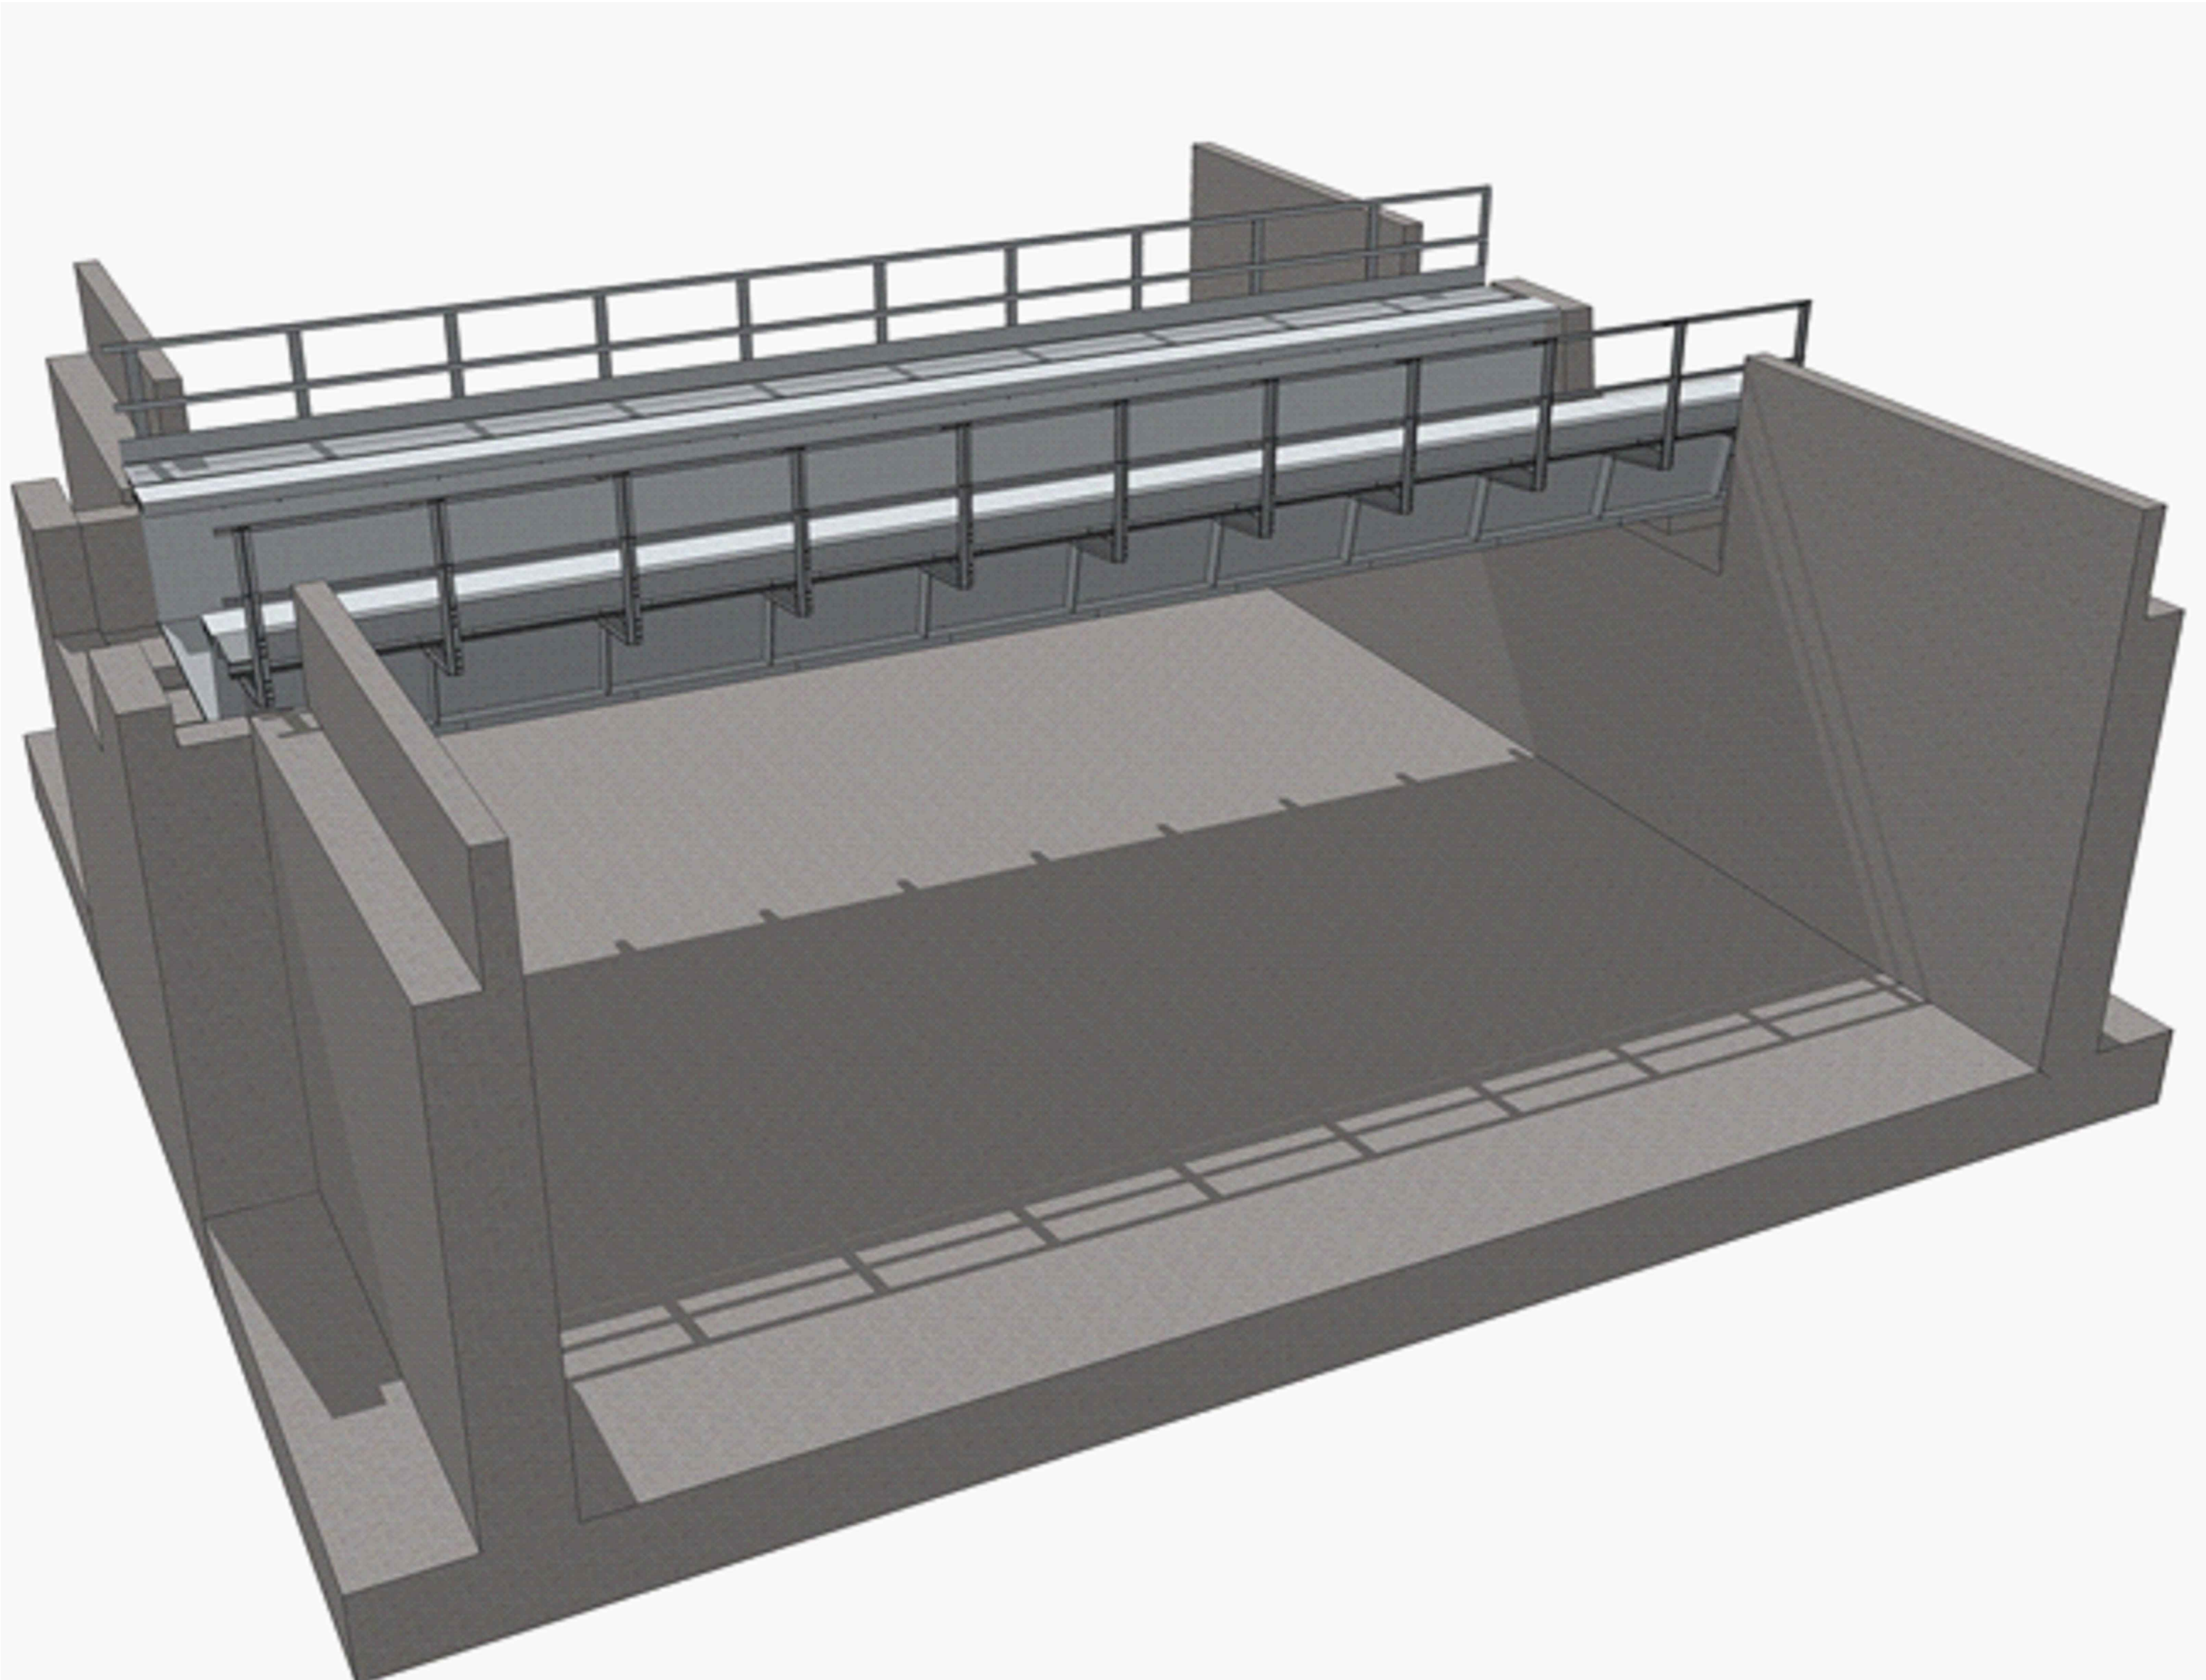


Architectural plan of a building with a central courtyard. The plan is oriented with North at the top. The building has a central rectangular courtyard labeled "VALLE" and a surrounding area labeled "MONTE". The building's footprint is defined by a thick red line. The walls are shown in grey, and the floor is indicated by a dashed line. The plan includes various structural elements and dimensions:

- Walls:** Labeled "Muro d'ala in c.a. 70 cm" (concrete wall, approx. 70 cm thick) and "Muro d'ala in c.a. 70 cm" (concrete wall, approx. 70 cm thick).
- Structural Elements:** Labeled "Monolite in c.a." (concrete monolith) and "Soletta in c.a. 30 cm" (concrete slab, approx. 30 cm thick).
- Dimensions:** A dimension of "3m" is indicated for a section of the wall.
- Orientation:** The plan is oriented with North at the top, indicated by a dashed line and a north arrow.
- Labels:** "VALLE" (Valley) and "MONTE" (Mountain) are used to describe the central and surrounding areas, respectively.
- Other Labels:** "CECINA" and "VOLTERRA" are visible on the left and right sides, respectively, indicating the building's location relative to these towns.

VISTA 3D OPERE CIVILI

VISTA 3D IMPALCATO METALLICO

A 3D architectural rendering of a concrete bridge structure. The bridge features a wide, flat deck supported by a series of concrete piers. A metal walkway with a railing is visible on the right side of the bridge deck. The structure is shown from a low angle, emphasizing its scale and the geometric forms of the concrete elements. The background is a plain, light gray.

A 3D perspective rendering of a rectangular concrete structure, possibly a water treatment component like a settling tank or aeration basin. The structure features a large, open rectangular basin. Along the top edge of the basin, there is a walkway or platform with a metal railing. The structure is supported by thick concrete walls and a base. The interior of the basin is smooth and light-colored, while the exterior walls and base are a darker shade of gray. The perspective is from an elevated angle, showing the depth and width of the structure.

COMMITTENTE:	 GRUPPO FERROVIE DELLO STATO ITALIANE DIREZIONE TERRITORIALE PRODUZIONE FIRENZE	
SOGGETTO TECNICO:	RFI - DIREZIONE TERRITORIALE PRODUZIONE FIRENZE S.O. INGEGNERIA	
PROGETTAZIONE:	RFI - DIREZIONE TERRITORIALE PRODUZIONE FIRENZE S.O. INGEGNERIA - U.O. CIVILE	
PROGETTO ESECUTIVO	
Sostituzione delle travate metalliche Ponte T. Acciurata al km 284+732 Linea Cecina - Volterra	
<table border="1" style="width: 100%; border-collapse: collapse;"> <tr> <td style="width: 70%; padding: 5px;">STATO DI PROGETTO (FG. 2)</td> <td style="width: 30%; padding: 5px;"> <table border="1" style="width: 100%; border-collapse: collapse;"> <tr> <td colspan="2" style="text-align: center; padding: 2px;">SCALA</td> </tr> <tr> <td style="width: 70%; text-align: center; padding: 2px;">Foglio</td> <td style="width: 30%; text-align: center; padding: 2px;">di</td> </tr> </table> </td> </tr> </table>		STATO DI PROGETTO (FG. 2)	<table border="1" style="width: 100%; border-collapse: collapse;"> <tr> <td colspan="2" style="text-align: center; padding: 2px;">SCALA</td> </tr> <tr> <td style="width: 70%; text-align: center; padding: 2px;">Foglio</td> <td style="width: 30%; text-align: center; padding: 2px;">di</td> </tr> </table>	SCALA		Foglio	di	
STATO DI PROGETTO (FG. 2)	<table border="1" style="width: 100%; border-collapse: collapse;"> <tr> <td colspan="2" style="text-align: center; padding: 2px;">SCALA</td> </tr> <tr> <td style="width: 70%; text-align: center; padding: 2px;">Foglio</td> <td style="width: 30%; text-align: center; padding: 2px;">di</td> </tr> </table>	SCALA		Foglio	di	
SCALA	
Foglio	di	
PROGETTO/ANNO	SOTTOPR.	LIVELLO	NOME DOC.	PROGR. OP.	FASE FUNZ.	NUMERAZ.	
182717	001	PE	TSPN	00	00	E004	
<table border="1" style="width: 100%; border-collapse: collapse;"> <tr> <th style="width: 15%;">Peris.</th> <th style="width: 20%;">Descrizione</th> <th style="width: 15%;">Progettato</th> <th style="width: 15%;">Data</th> <th style="width: 15%;">Verificato</th> <th style="width: 15%;">Data</th> <th style="width: 15%;">Approvato</th> <th style="width: 15%;">Data</th> <th style="width: 15%;">Autorizzato</th> <th style="width: 15%;">Data</th> </tr> <tr> <td style="text-align: center;">A</td> <td>Prima emissione</td> <td style="text-align: center;">P. Saverio</td> <td></td> <td style="text-align: center;">L. Camillo</td> <td></td> <td style="text-align: center;">M. sesto</td> <td></td> <td style="text-align: center;">M. sesto</td> <td></td> </tr> <tr> <td></td> <td></td> <td style="text-align: center;">LE. GE. CO S.p.A.</td> <td></td> <td style="text-align: center;">LE. GE. CO S.p.A.</td> <td></td> <td style="text-align: center;">LE. GE. CO S.p.A.</td> <td></td> <td style="text-align: center;">LE. GE. CO S.p.A.</td> <td></td> </tr> <tr> <td style="text-align: center;">B</td> <td>Revisione dopo proposta di modifica da imp. appaltatrice</td> <td style="text-align: center;">G. Taverio</td> <td></td> <td style="text-align: center;">V. E. (Alvaro) M. sesto</td> <td></td> <td style="text-align: center;">P. Carlo</td> <td></td> <td style="text-align: center;">G. Taverio</td> <td></td> </tr> <tr> <td></td> <td></td> <td style="text-align: center;">RFI S.p.A.</td> <td></td> <td style="text-align: center;">RFI S.p.A.</td> <td></td> <td style="text-align: center;">RFI S.p.A.</td> <td></td> <td style="text-align: center;">RFI S.p.A.</td> <td></td> </tr> <tr><td> </td><td> </td><td> </td><td> </td><td> </td><td> </td><td> </td><td> </td><td> </td><td> </td></tr> <tr><td> </td><td> </td><td> </td><td> </td><td> </td><td> </td><td> </td><td> </td><td> </td><td> </td></tr> <tr><td> </td><td> </td><td> </td><td> </td><td> </td><td> </td><td> </td><td> </td><td> </td><td> </td></tr> <tr><td> </td><td> </td><td> </td><td> </td><td> </td><td> </td><td> </td><td> </td><td> </td><td> </td></tr> <tr><td> </td><td> </td><td> </td><td> </td><td> </td><td> </td><td> </td><td> </td><td> </td><td> </td></tr> <tr><td> </td><td> </td><td> </td><td> </td><td> </td><td> </td><td> </td><td> </td><td> </td><td> </td></tr> <tr><td> </td><td> </td><td> </td><td> </td><td> </td><td> </td><td> </td><td> </td><td> </td><td> </td></tr> </table>	Peris.	Descrizione	Progettato	Data	Verificato	Data	Approvato	Data	Autorizzato	Data	A	Prima emissione	P. Saverio		L. Camillo		M. sesto		M. sesto				LE. GE. CO S.p.A.		LE. GE. CO S.p.A.		LE. GE. CO S.p.A.		LE. GE. CO S.p.A.		B	Revisione dopo proposta di modifica da imp. appaltatrice	G. Taverio		V. E. (Alvaro) M. sesto		P. Carlo		G. Taverio				RFI S.p.A.		RFI S.p.A.		RFI S.p.A.		RFI S.p.A.	
Peris.	Descrizione	Progettato	Data	Verificato	Data	Approvato	Data	Autorizzato	Data	
A	Prima emissione	P. Saverio		L. Camillo		M. sesto		M. sesto	
		LE. GE. CO S.p.A.		LE. GE. CO S.p.A.		LE. GE. CO S.p.A.		LE. GE. CO S.p.A.	
B	Revisione dopo proposta di modifica da imp. appaltatrice	G. Taverio		V. E. (Alvaro) M. sesto		P. Carlo		G. Taverio	
		RFI S.p.A.		RFI S.p.A.		RFI S.p.A.		RFI S.p.A.	
<table border="1" style="width: 100%; border-collapse: collapse;"> <tr> <td style="width: 30%; text-align: center; padding: 2px;">LINEA</td> <td style="width: 30%; text-align: center; padding: 2px;">SEDE TECN.</td> <td style="width: 30%; text-align: center; padding: 2px;">NOME DOC.</td> <td style="width: 10%; text-align: center; padding: 2px;">NUMERAZ.</td> </tr> <tr> <td style="text-align: center; padding: 2px;">L463</td> <td style="text-align: center; padding: 2px;">TR4542</td> <td style="text-align: center; padding: 2px;">TSPN</td> <td style="text-align: center; padding: 2px;">E004</td> </tr> </table>		LINEA	SEDE TECN.	NOME DOC.	NUMERAZ.	L463	TR4542	TSPN	E004	
LINEA	SEDE TECN.	NOME DOC.	NUMERAZ.	
L463	TR4542	TSPN	E004	
<table border="1" style="width: 100%; border-collapse: collapse;"> <tr> <th style="width: 20%;">Verificato e trasmesso</th> <th style="width: 20%;">Data</th> <th style="width: 20%;">Convalidato</th> <th style="width: 20%;">Data</th> <th style="width: 20%;">Archiviato</th> <th style="width: 20%;">Data</th> </tr> <tr> <td> </td><td> </td><td> </td><td> </td><td> </td><td> </td></tr> <tr> <td> </td><td> </td><td> </td><td> </td><td> </td><td> </td></tr> </table>		Verificato e trasmesso	Data	Convalidato	Data	Archiviato	Data	
Verificato e trasmesso	Data	Convalidato	Data	Archiviato	Data	